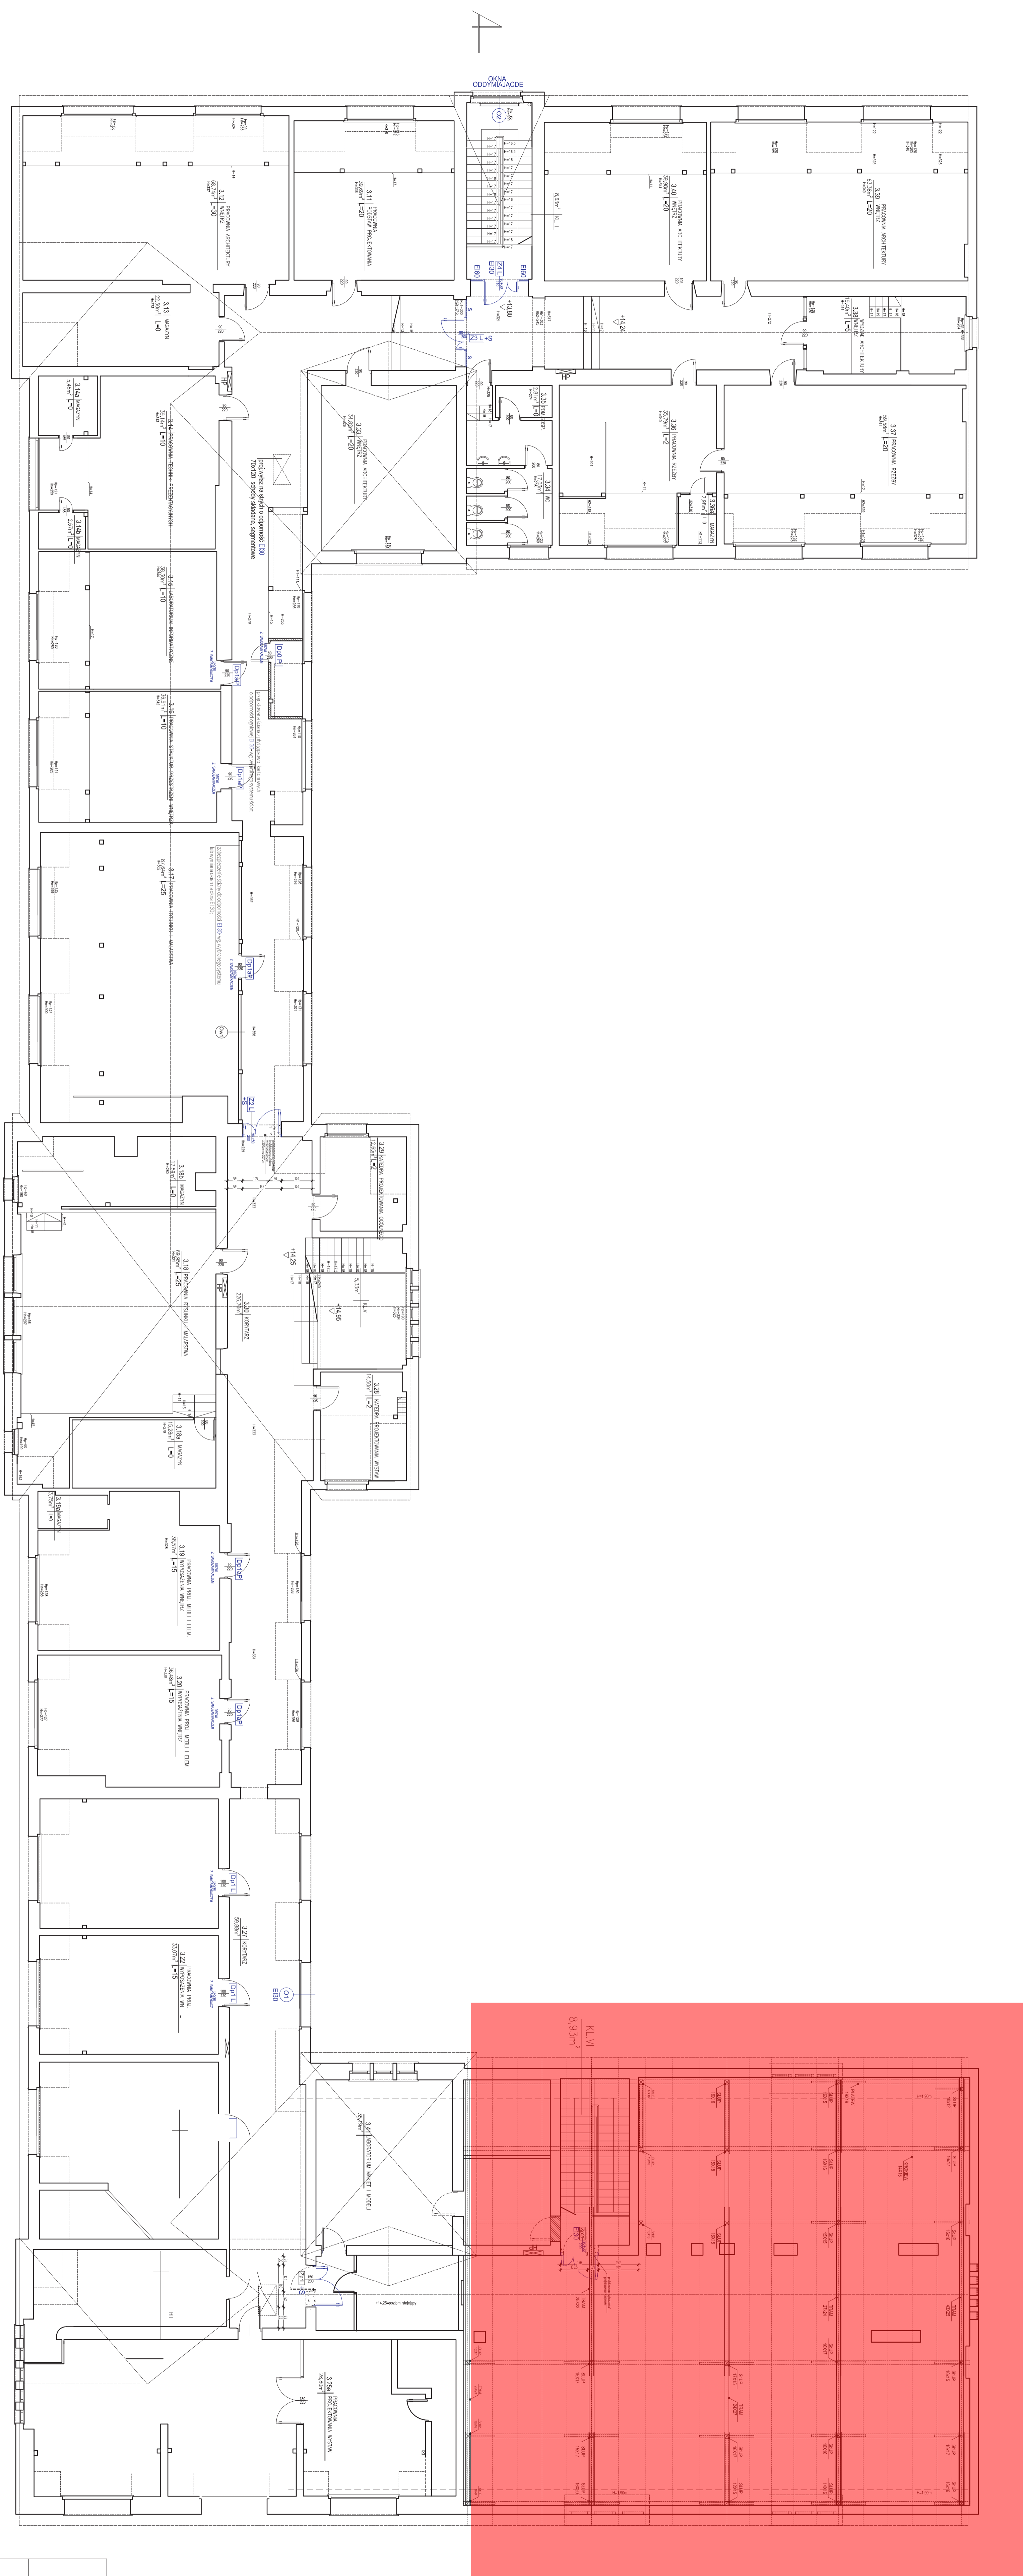


rzut poddasza - Humberta 3

[illegible]